




0 15 30
SCALE IN FEET

LEGEND:

- ROUNDABOUT DESIGN INCLUDED IN DESIGN-BUILD CONTRACT
- ALTERNATE STOP-CONTROLLED DESIGN

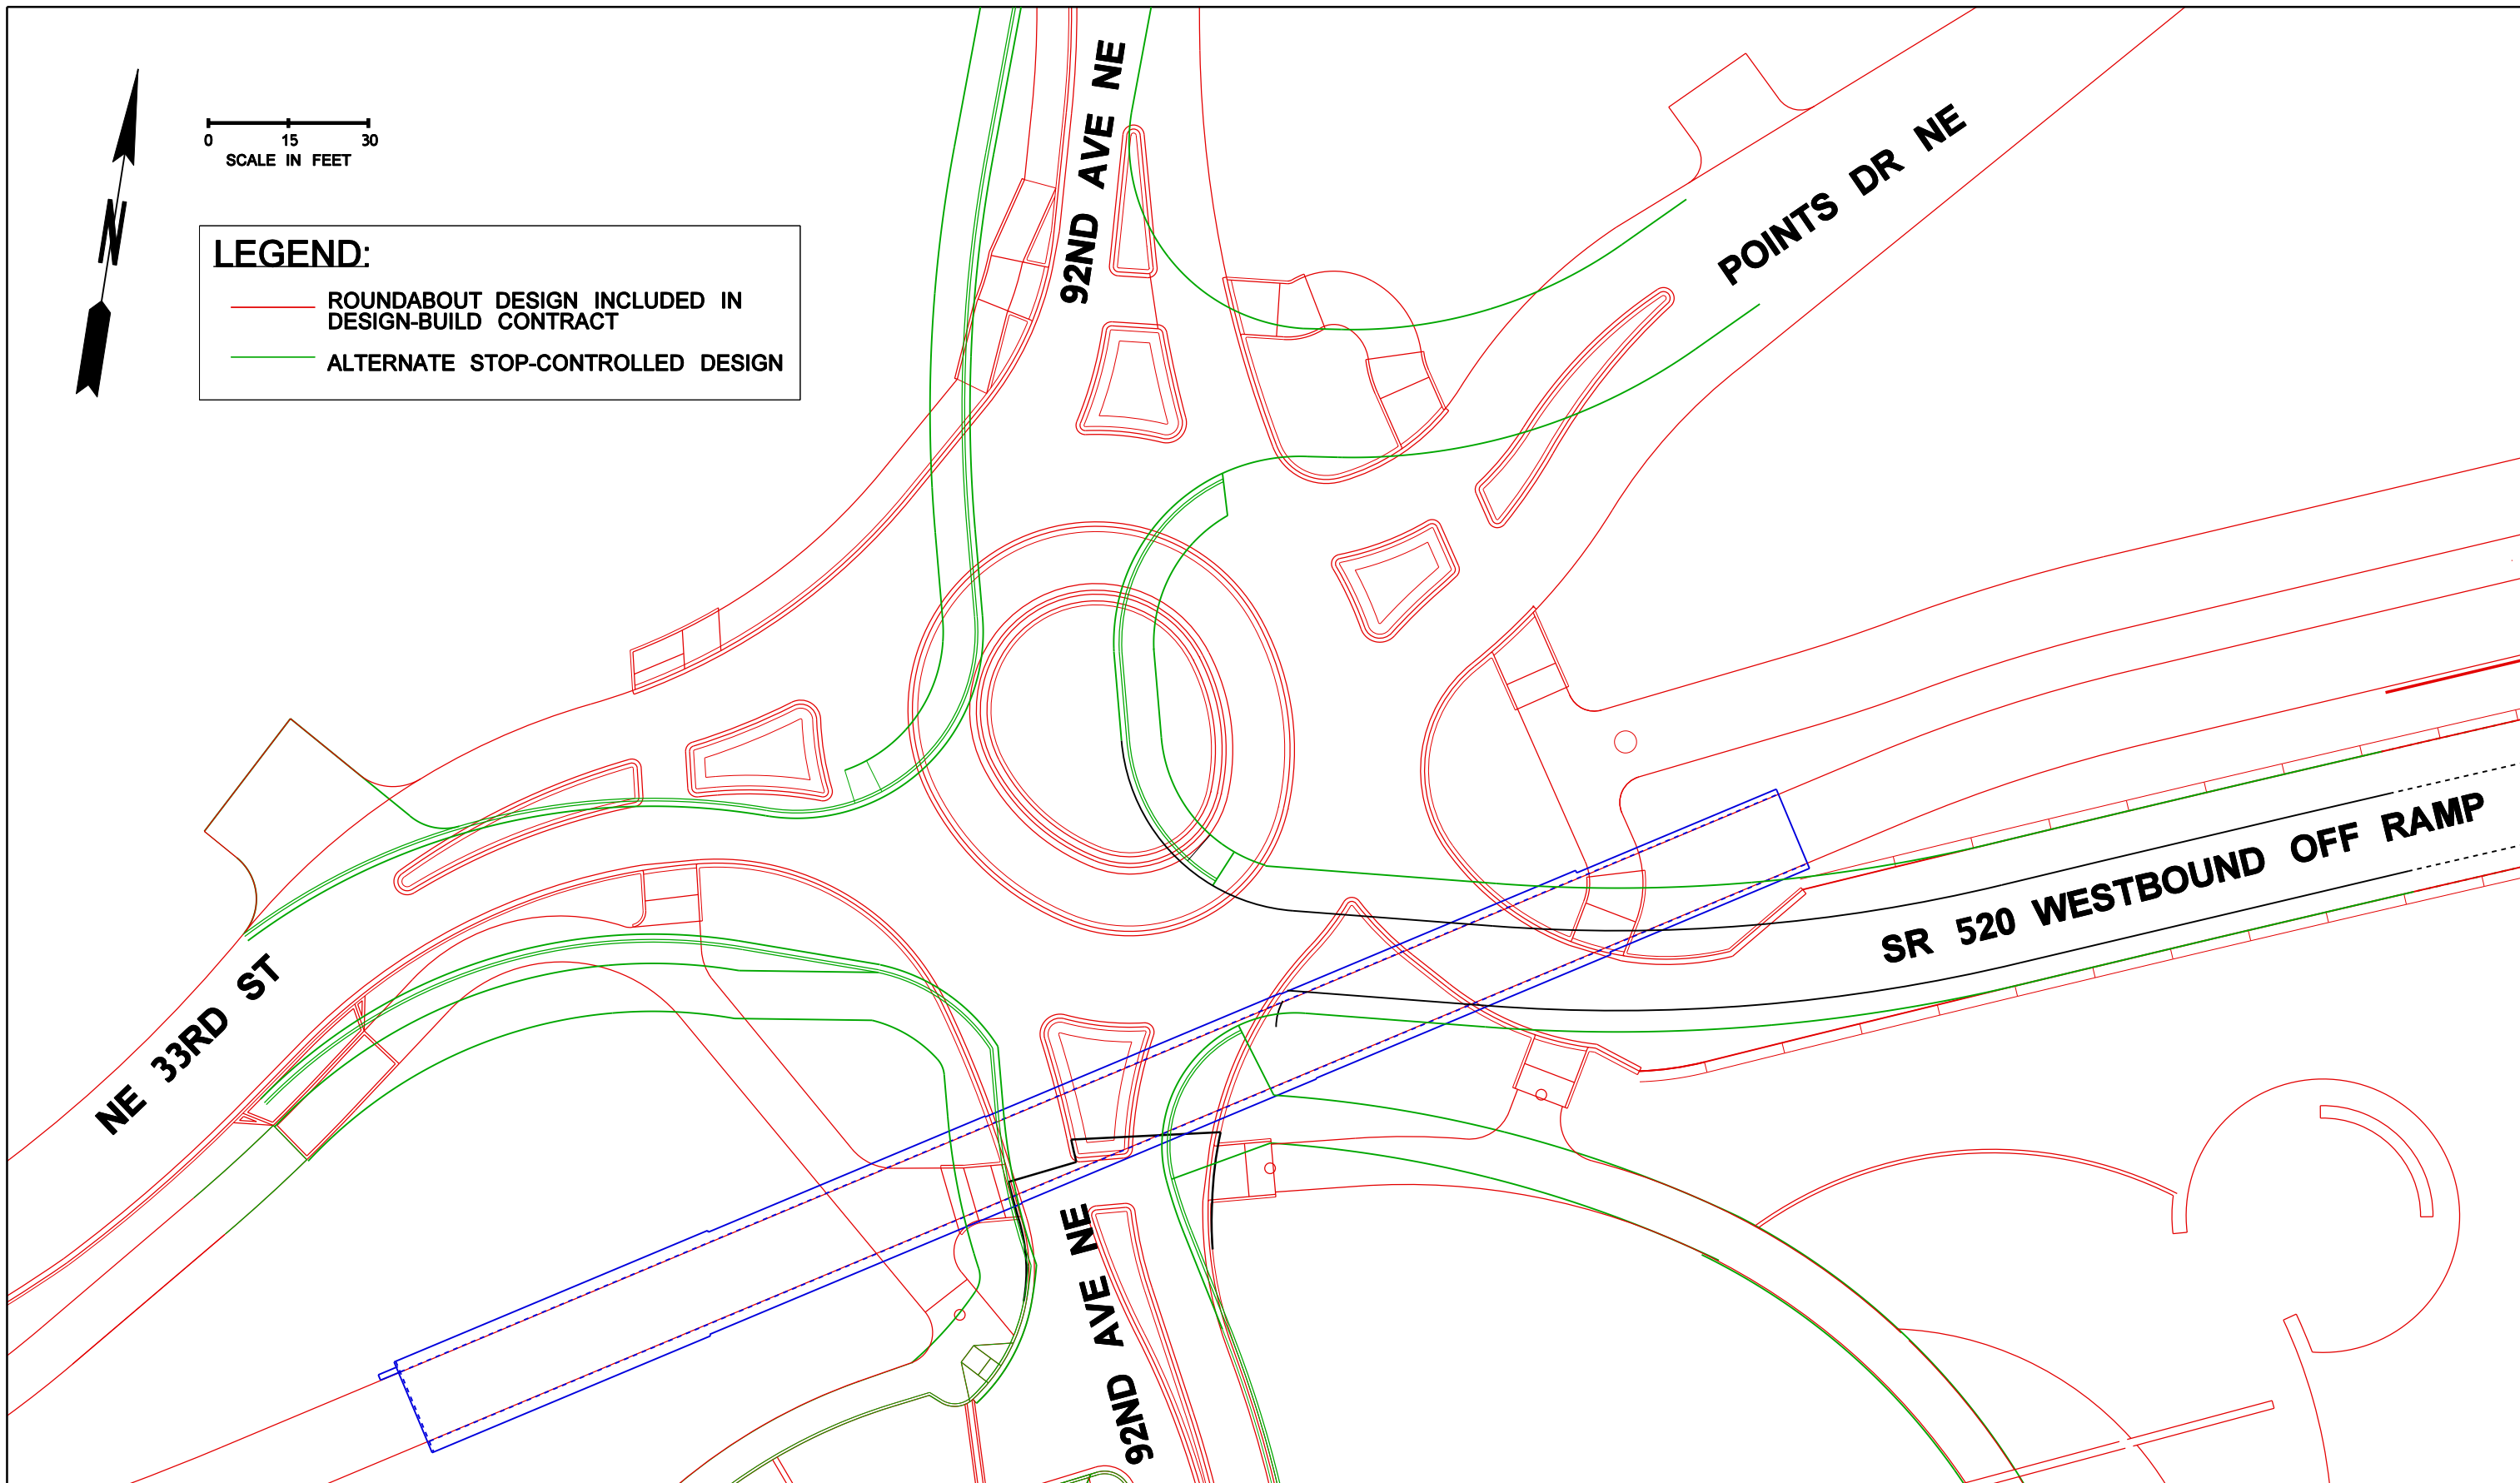

92nd OFF RAMP CONCEPT COMPARISON



Washington State
Department of Transportation

SR 520
MEDINA TO I-405 VICINITY
EASTSIDE TRANSIT AND HOV

2/1/2012